


GROUND FLOOR PLAN

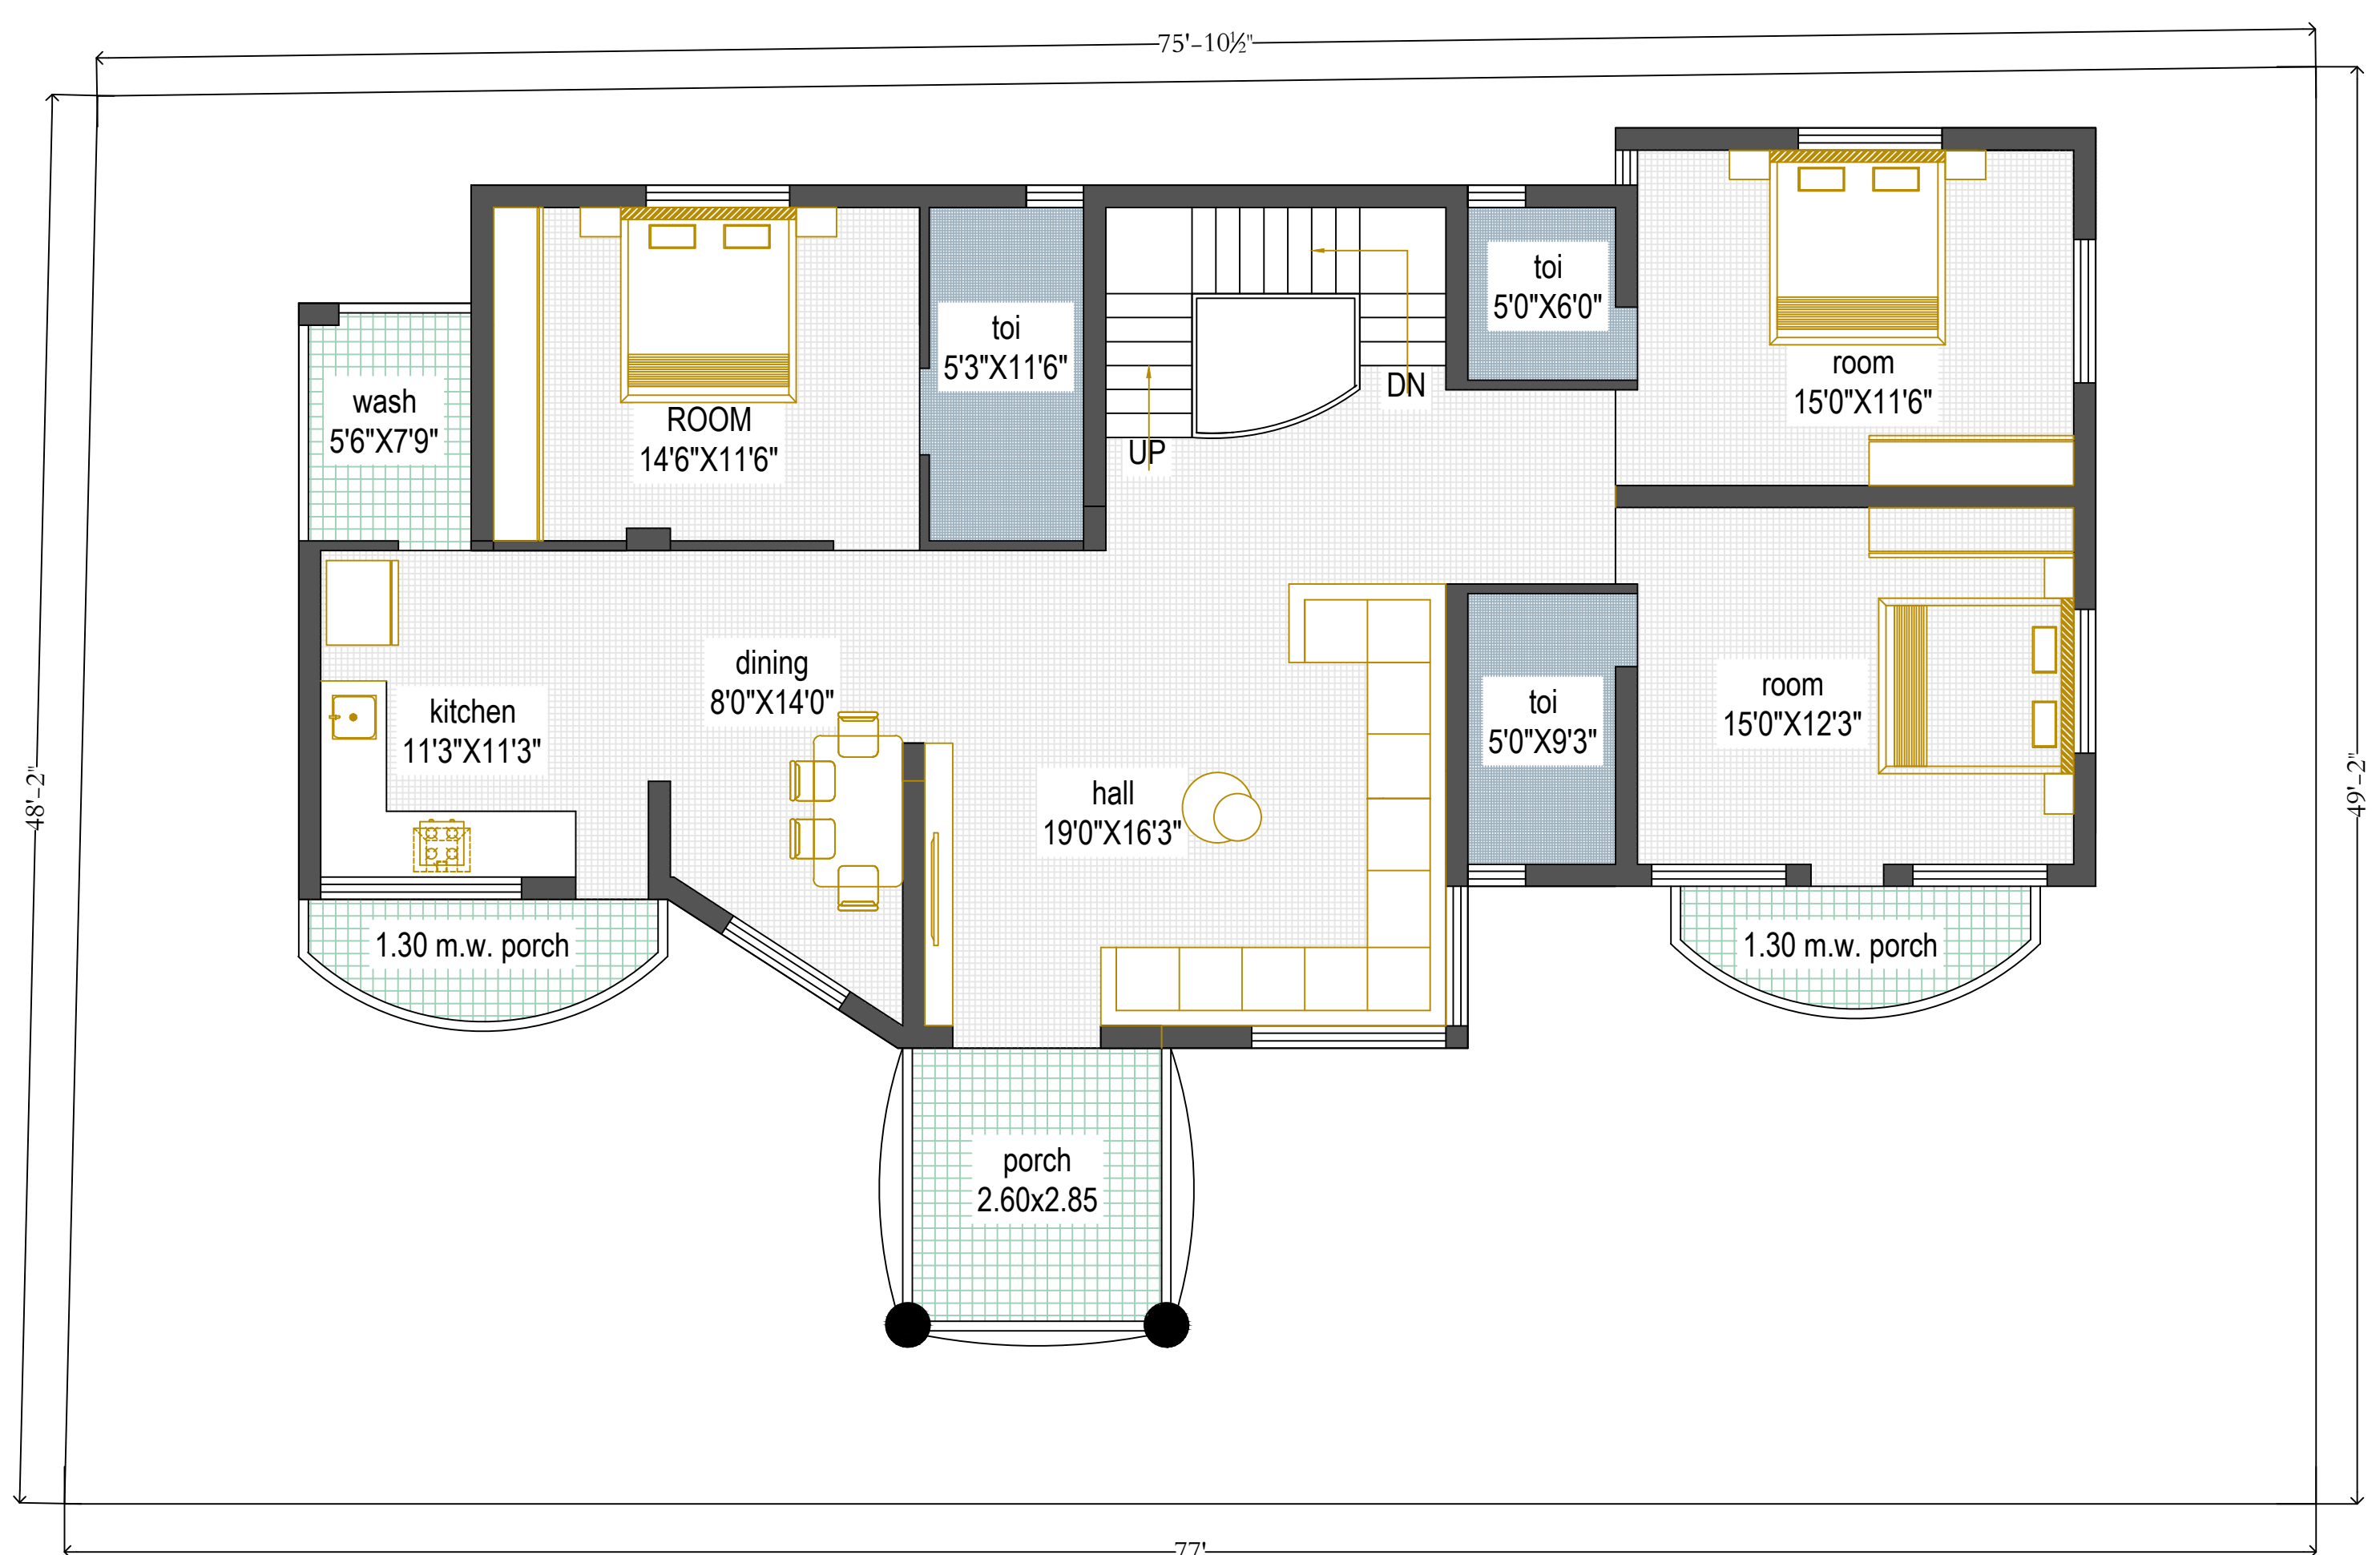

FIRST FLOOR PLAN

--ROAD--

BANGLOW PLAN FOR,  
SHRI. RAKESH BHAI DHORAJIYA  
AT JUNAGADH

ALTERNATE OPT.:-1

DRW BY :-YOGESH PATEL

DT:-15.9.2023



YOGESH PATEL:- 9374425714

vastujnd@gmail.com

At\_ Second Floor ,Star Platinum , Madhuram Gate, JUNAGADH